


**A**  
ELEVATION  
MEN'S EAST RESTROOM  
SCALE 3/8" = 1'-0"

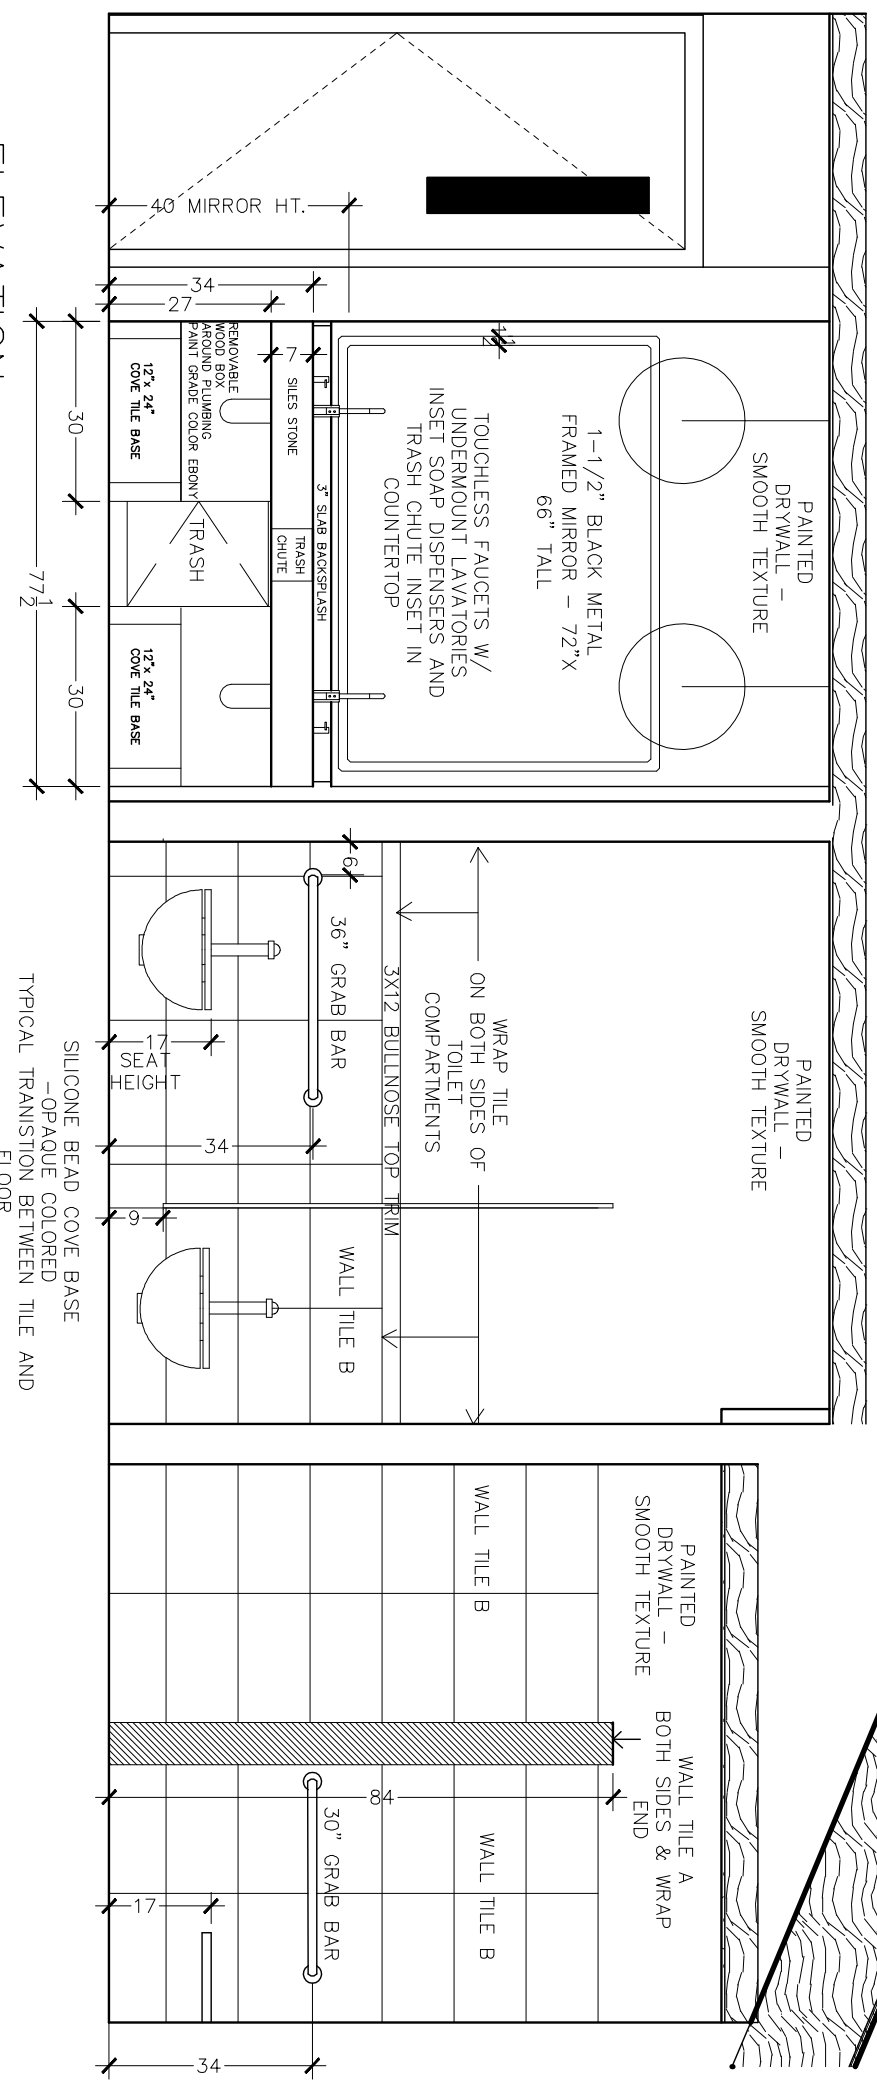

**B**  
ELEVATION  
WOMEN'S WEST RESTROOM  
SCALE 3/8" = 1'-0"

TRACIE SCHUMACHER  
PO BOX 3366  
EAGLE, CO 81631

STUDIO 80 DESIGN  
970.337.4770 OFFICE  
970.376.7614 CELL

THE MINTURN FITNESS CENTER  
MINTURN, COLORADO

ID2  
6.01.13