


A
ELEVATION
MEN'S EAST RESTROOM
SCALE 3/8" = 1'-0"

SILICONE BEAD COVER BASE
-OPAQUE COLORED
TYPICAL TRANSITION BETWEEN TILE AND FLOOR

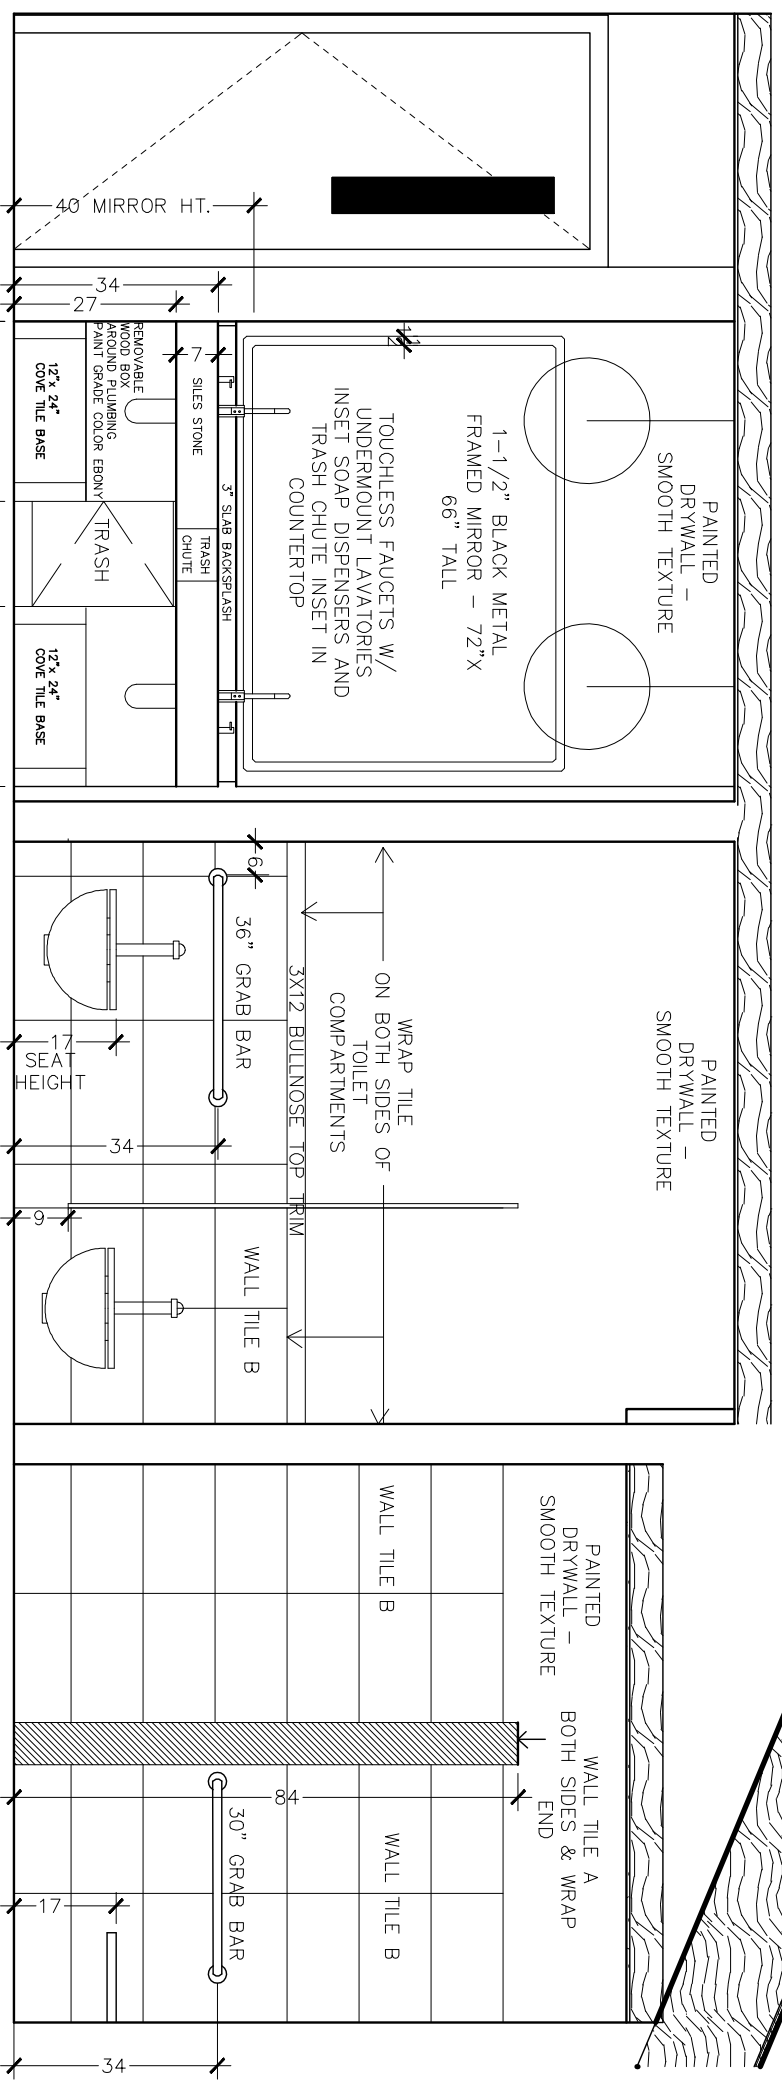

B
ELEVATION
WOMEN'S WEST RESTROOM
SCALE 3/8" = 1'-0"

SILICONE BEAD COVER BASE
-OPAQUE COLORED
TYPICAL TRANSITION BETWEEN TILE AND FLOOR

